


EXPLODED CP-II PANEL

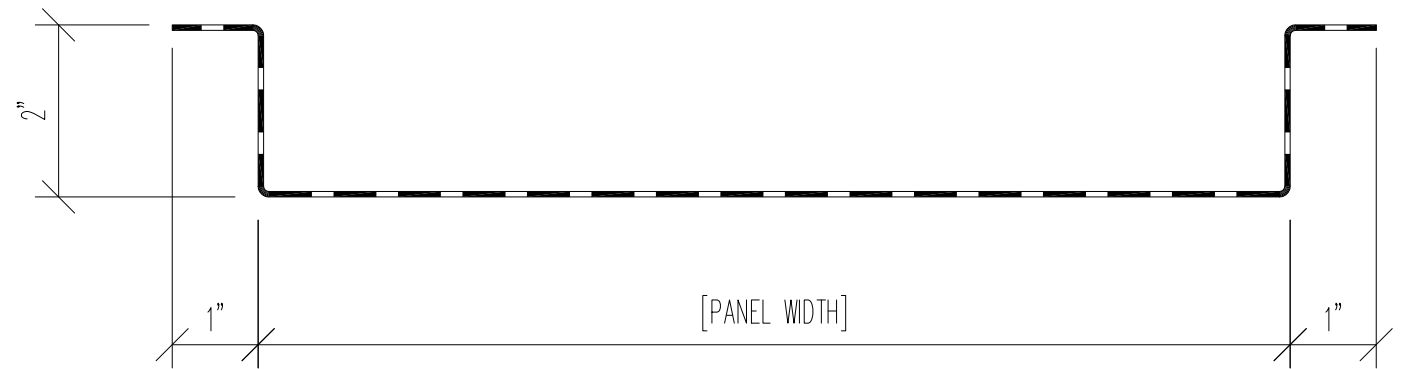

TYPICAL PANEL PROFILE

MATERIAL: PERFORATED SHEET W/ $\frac{3}{32}$ " DIA. HOLES ON $\frac{3}{16}$ " STAGGERED CENTERS

- 22 GA. (.030") A-60 GALVANNEALED PERFORATED STEEL
- 22 GA. (.030") G-90 GALVANIZED PERFORATED STEEL
- 16 GA. (.060") A-60 GALVANNEALED PERFORATED STEEL
- 16 GA. (.060") G-90 GALVANIZED PERFORATED STEEL
- 20 GA. (.040") 3003-H14 ALUMINUM (MILL FINISH)

FINISH:

- UNFINISHED
- POWDER COATED, COLOR: _____

PANEL FILL PROTECTION:

- NONE
- BLACK POLY BAG
- NYLON SPACER

CP-II SOUND ABSORPTION PANELS

PANEL No.	QTY.	WIDTH	LENGTH

PROPRIETARY
 THIS DESIGN AND DRAWING IS THE EXCLUSIVE PROPERTY OF NOISE BARRIERS, LLC. AND IS SUBMITTED AS CONFIDENTIAL INFORMATION IN CONNECTION WITH YOUR INQUIRY. IT MUST NOT BE USED FOR ANY OTHER PURPOSES, NOR CAN IT BE COPIED OR LOANED WITHOUT WRITTEN PERMISSION. UPON REQUEST IT MUST BE RETURNED IMMEDIATELY.

REVISIONS	DESCRIPTION	DATE	BY

DESCRIPTION QUIETPERF CP-II ABSORPTION PANELS		
CUSTOMER NOISE BARRIERS		
DRAWN BY -	PROJ. MGR. -	PROJECT NO.
DATE -	SHEET 2 OF X	QUIETPERF

NOISE BARRIERS
 401 AIRPORT DRIVE
 NORTH AURORA, IL 60532
 Phone: (847) 843-0500
 Fax: (847) 843-0501
www.noisebarriers.com