


EXPLODED NB-IV PANEL

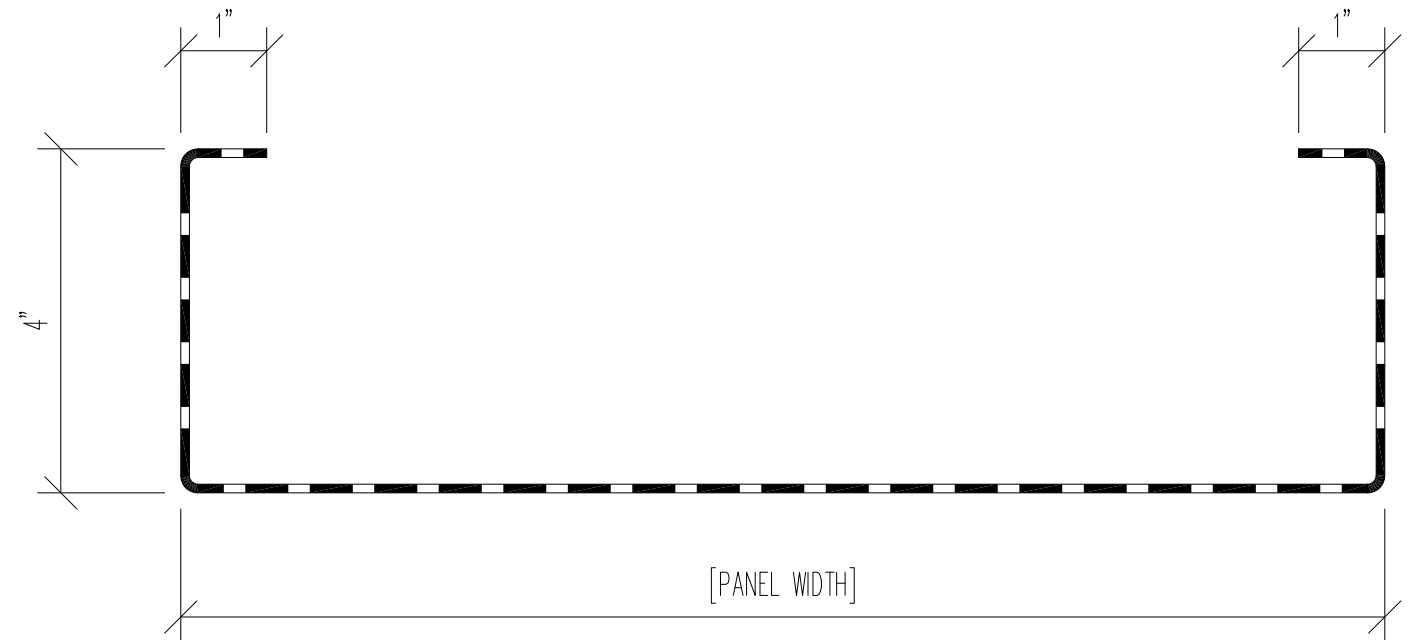

TYPICAL PANEL PROFILE

MATERIAL: PERFORATED SHEET W/  $\frac{3}{32}$ " DIA. HOLES ON  $\frac{3}{16}$ " STAGGERED CENTERS

- 22 GA. (.030") A-60 GALVANNEALED PERFORATED STEEL
- 22 GA. (.030") G-90 GALVANIZED PERFORATED STEEL
- 16 GA. (.060") A-60 GALVANNEALED PERFORATED STEEL
- 16 GA. (.060") G-90 GALVANIZED PERFORATED STEEL
- 20 GA. (.040") 3003-H14 ALUMINUM (MILL FINISH)

FINISH:

- UNFINISHED
- POWDER COATED, COLOR: \_\_\_\_\_

PANEL FILL PROTECTION:


- NONE
- BLACK POLY BAG
- NYLON SPACER

NB-IV SOUND ABSORPTION PANELS			
PANEL No.	QTY.	WIDTH	LENGTH

**PROPRIETARY**  
 THIS DESIGN AND DRAWING IS THE EXCLUSIVE PROPERTY OF NOISE BARRIERS, LLC. AND IS SUBMITTED AS CONFIDENTIAL INFORMATION IN CONNECTION WITH YOUR INQUIRY. IT MUST NOT BE USED FOR ANY OTHER PURPOSES, NOR CAN IT BE COPIED OR LOANED WITHOUT WRITTEN PERMISSION. UPON REQUEST IT MUST BE RETURNED IMMEDIATELY.

REVISIONS	DESCRIPTION	DATE	BY

DESCRIPTION QUIETPERF NB-IV ABSORPTION PANELS		
CUSTOMER NOISE BARRIERS		
DRAWN BY -	PROJ. MGR. -	PROJECT NO.
DATE -	SHEET 2 OF X	QUIETPERF



**NOISE BARRIERS**  
 401 AIRPORT DRIVE  
 NORTH AURORA, IL 60532  
 Phone: (847) 843-0500  
 Fax: (847) 843-0501  
[www.noisebarriers.com](http://www.noisebarriers.com)