
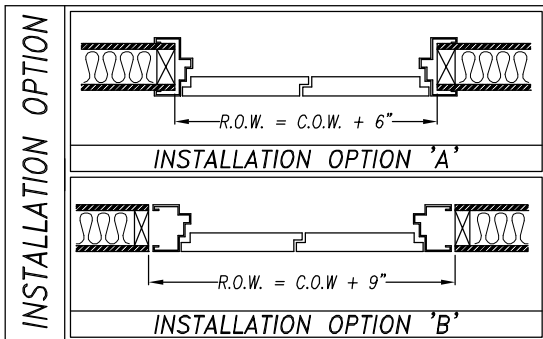
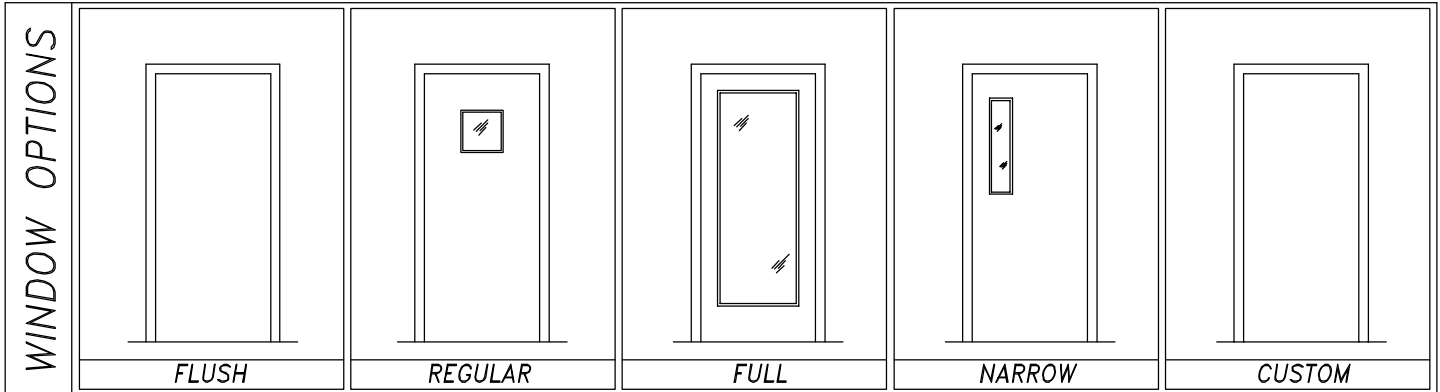
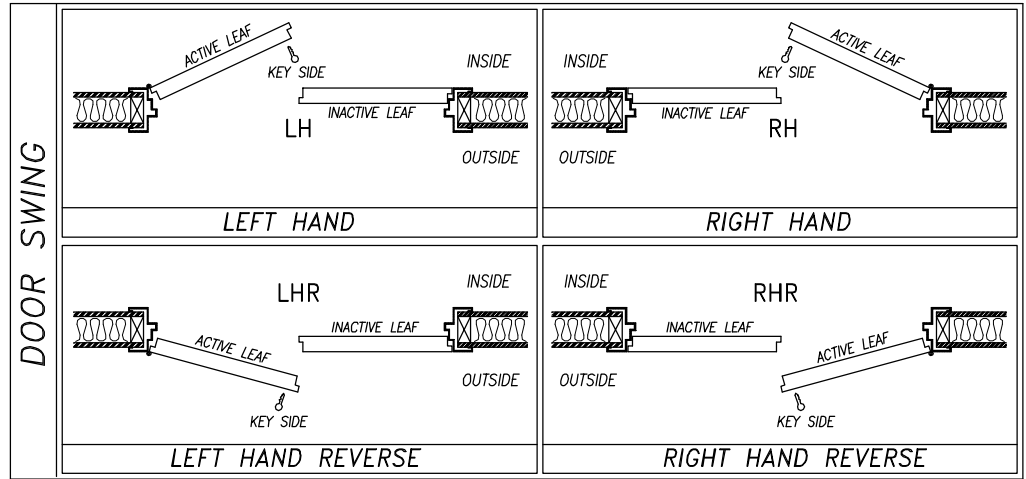


PROJECT NAME: \_\_\_\_\_ CUSTOMER: \_\_\_\_\_

APPLICATION:  INTERIOR  EXTERIOR FINISH: \_\_\_\_\_ NB JOB #: \_\_\_\_\_

## DOUBLE-LEAF DOOR SPECIFICATIONS

DOOR No.	DOOR SWING (ACTIVE LEAF)	WINDOW OPTION		INSTALLATION OPTION	CLEAR OPENING WIDTH	CLEAR OPENING HEIGHT	ROUGH OPENING WIDTH	ROUGH OPENING HEIGHT	WALL THICKNESS
		ACTIVE	INACTIVE						

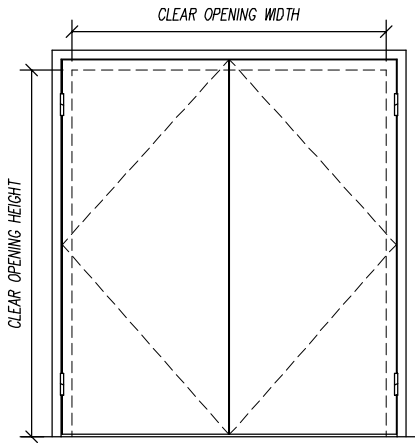

HARDWARE SCHEDULE	
HINGES	MFG. STANDARD CAM-LIFT HINGES (2 PER LEAF)
SURFACE BOLTS	MFG. STANDARD SURFACE MOUNTED SLIDE BOLTS (TOP & BOT. INACTIVE LEAF)
DOOR BOTTOM	MFG. STANDARD TEFLON COATED COMPRESSION SEAL
HEAD/JAMB SEALS	MFG. STANDARD DOUBLE MAGNETIC SEALS

NOTES: \_\_\_\_\_

STC-45 DL-DOOR SPECIFICATIONS	PROJECT:		TYPE:	
	SUBMITTED BY:		DATE:	ISSUE:
	APPROVED BY:		DATE:	PROJECT No.:
	SHEET:			

Noise Barriers, LLC

2001 Kelley Court E  
 Libertyville, IL 60048  
 Phone: 847-843-0500  
 Fax: 847-843-0501  
 www.noisebarriers.com