
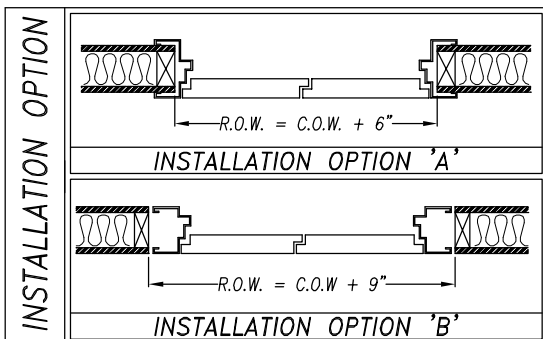
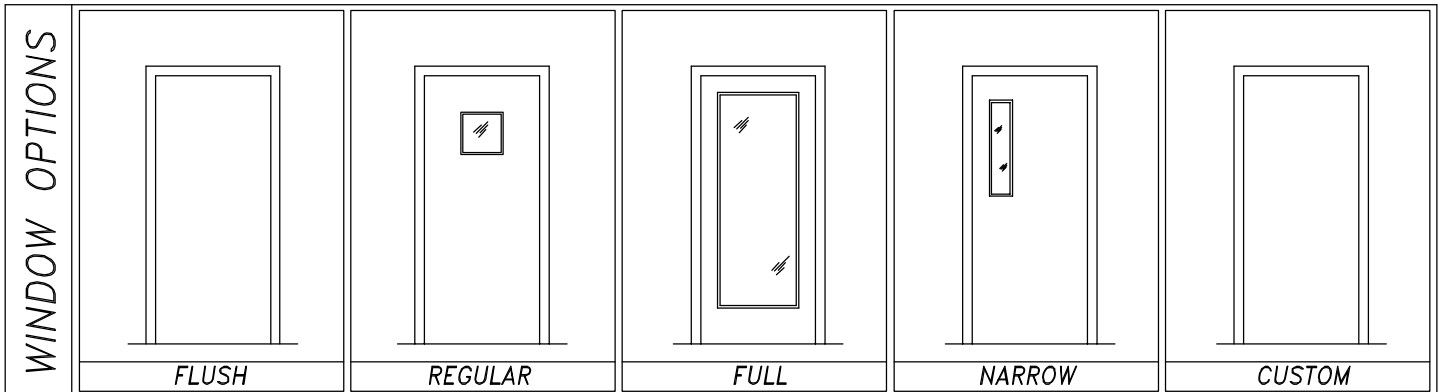
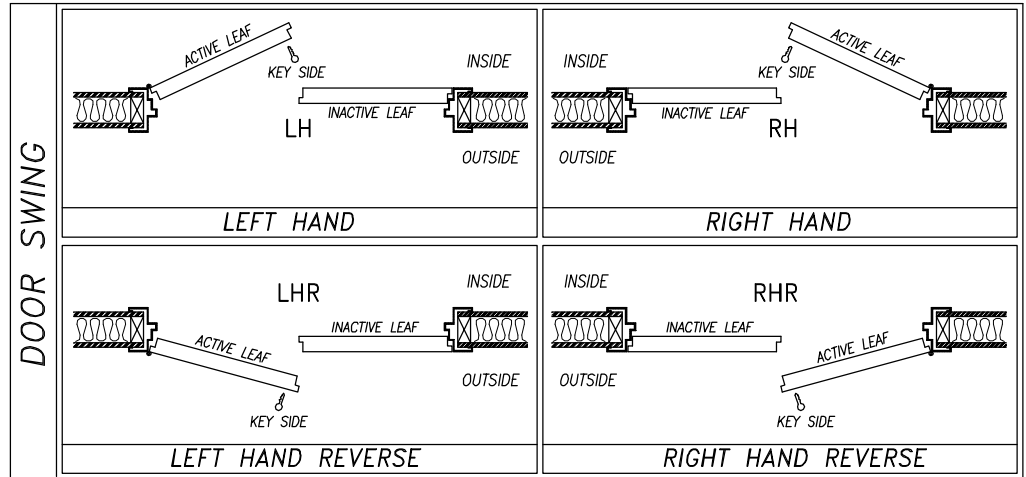


PROJECT NAME: _____ CUSTOMER: _____

APPLICATION: INTERIOR EXTERIOR FINISH: _____ NB JOB #: _____

DOUBLE-LEAF DOOR SPECIFICATIONS

DOOR No.	DOOR SWING (ACTIVE LEAF)	WINDOW OPTION		INSTALLATION OPTION	CLEAR OPENING WIDTH	CLEAR OPENING HEIGHT	ROUGH OPENING WIDTH	ROUGH OPENING HEIGHT	WALL THICKNESS
		ACTIVE	INACTIVE						

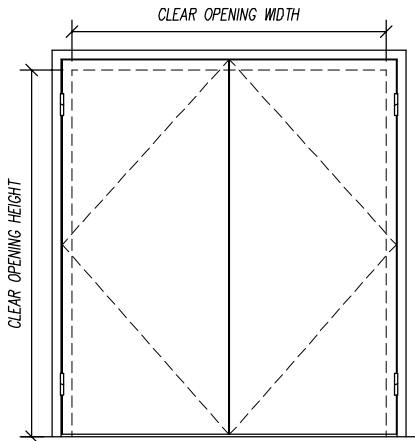

HARDWARE SET 6

HINGES	MFG. STANDARD CAM-LIFT HINGES (2 PER LEAF)
SURFACE BOLTS	MFG. STANDARD SURFACE MOUNTED SLIDE BOLTS (TOP & BOT. INACTIVE LEAF)
DOOR BOTTOM	MFG. STANDARD DOUBLE TEFLON COATED DRAG SEALS
HEAD/JAMB SEALS	MFG. STANDARD DOUBLE MAGNETIC SEALS

NOTES: _____

<h1 style="margin: 0;">STC-52</h1> <h2 style="margin: 0;">DL-DOOR</h2> <h3 style="margin: 0;">SPECIFICATIONS</h3>	PROJECT:		TYPE:		
	SUBMITTED BY:		DATE:	ISSUE:	
	APPROVED BY:		DATE:	PROJECT No.:	
			SHEET:		

Noise Barriers, LLC
 2001 Kelley Court
 Libertyville, IL 60048
 Phone: 847-843-0500
 Fax: 847-843-0501
www.noisebarriers.com