
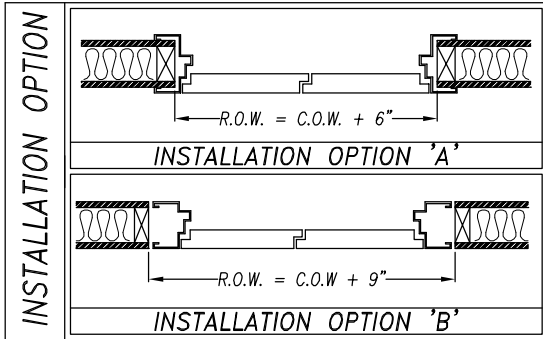
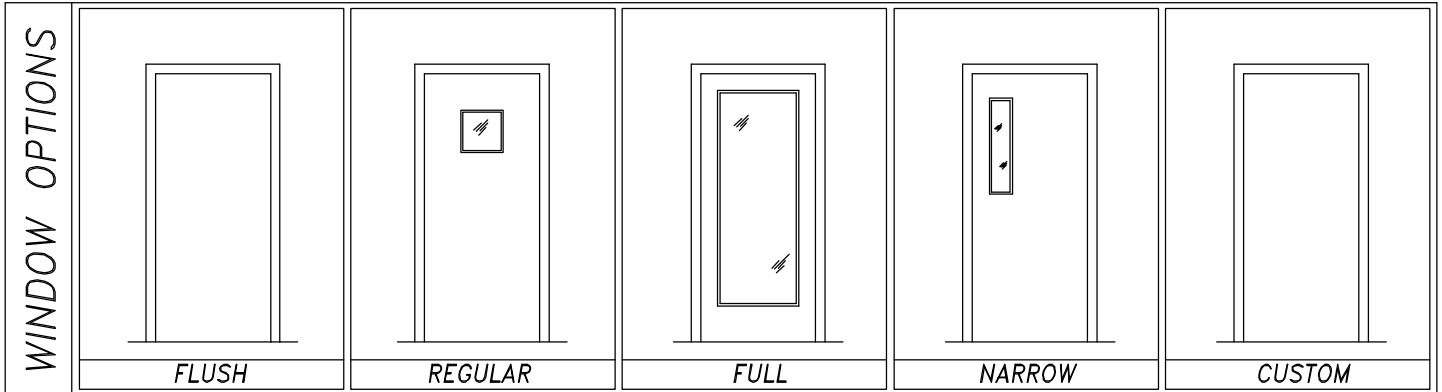
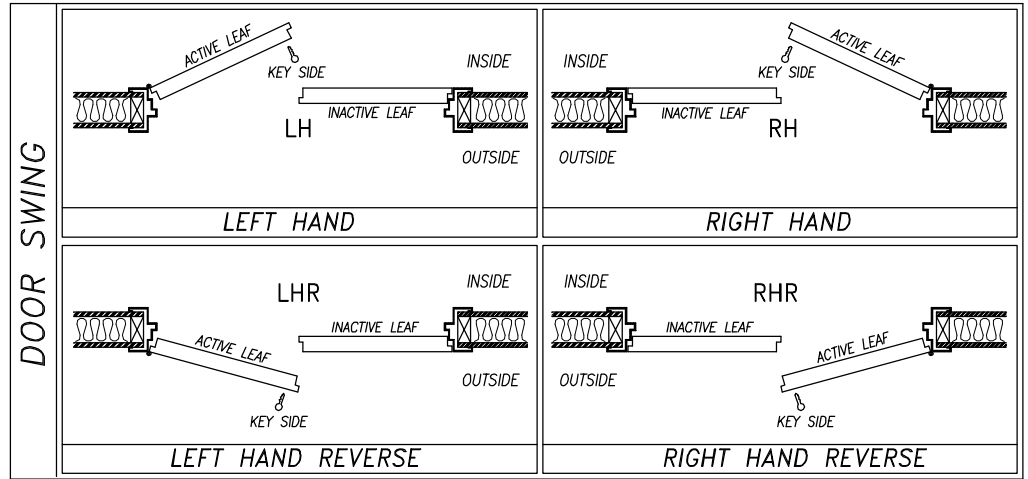


PROJECT NAME: _____ CUSTOMER: _____

APPLICATION: INTERIOR EXTERIOR FINISH: _____ NB JOB #: _____

DOUBLE-LEAF DOOR SPECIFICATIONS

| DOOR No. | DOOR SWING (ACTIVE LEAF) | WINDOW OPTION | | INSTALLATION OPTION | CLEAR OPENING WIDTH | CLEAR OPENING HEIGHT | ROUGH OPENING WIDTH | ROUGH OPENING HEIGHT | WALL THICKNESS |
|----------|-----------------------------|---------------|----------|------------------------|------------------------|-------------------------|------------------------|-------------------------|-------------------|
| | | ACTIVE | INACTIVE | | | | | | |
| | | | | | | | | | |

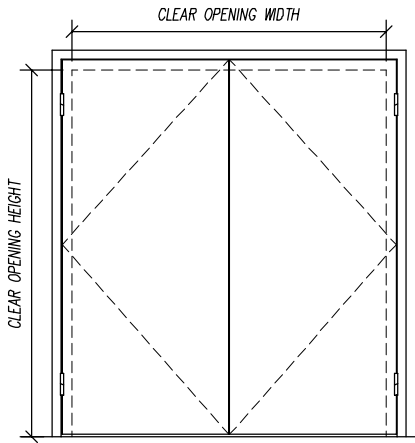

HARDWARE SCHEDULE

| | |
|-----------------|--|
| HINGES | MFG. STANDARD CAM-LIFT HINGES (2 PER LEAF) |
| SURFACE BOLTS | MFG. STANDARD SURFACE MOUNTED SLIDE BOLTS (TOP & BOT. INACTIVE LEAF) |
| DOOR BOTTOM | MFG. STANDARD TEFLON COATED COMPRESSION SEAL |
| HEAD/JAMB SEALS | MFG. STANDARD DOUBLE MAGNETIC SEALS |
| | |
| | |
| | |
| | |
| | |

NOTES: _____

| | | | | | |
|---|---------------|--|-------|--------------|--|
| <h1 style="margin: 0;">STC-48</h1> <h2 style="margin: 0;">DL-DOOR</h2> <h3 style="margin: 0;">SPECIFICATIONS</h3> | PROJECT: | | TYPE: | | |
| | SUBMITTED BY: | | DATE: | ISSUE: | |
| | APPROVED BY: | | DATE: | PROJECT No.: | |
| | SHEET: | | | | |

Noise Barriers, LLC
 2001 Kelley Court
 Libertyville, IL 60048
 Phone: 847-843-0500
 Fax: 847-843-0501
 www.noisebarriers.com