


SECTION A-A

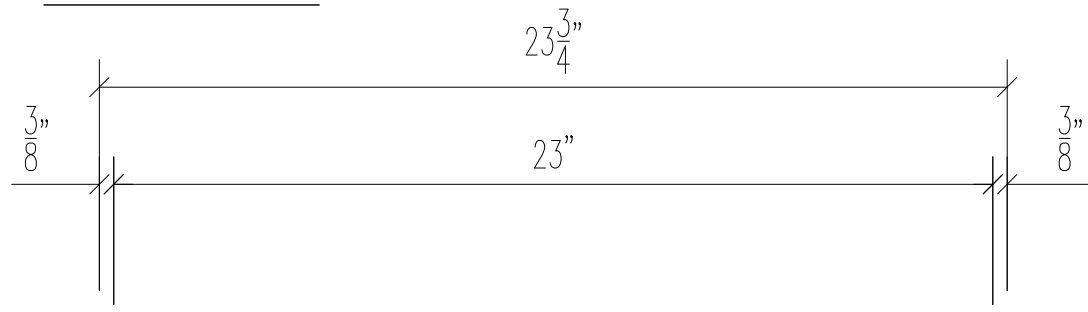


ELEVATION

QuietPerf Drop-in Ceiling Panel

GENERAL NOTES:

- 1.) ABSORPTION PANELS ARE FORMED FROM A-60 GALVANNEALED 22 GA. PERFORATED STEEL WITH $\frac{3}{32}$ " HOLES ON $\frac{3}{16}$ " STAGGERED CENTERS.
- 2.) PANEL FILL: IS NON-COMBUSTIBLE, SOUND ABSORBING FIBERGLASS. ACOUSTIC FILL IS PROTECTED WITH A 2 MIL POLY BAG.
- 3.) FINISH: PANELS ARE AVAILABLE WITH A TGIC POLYESTER POWDER COATING OR UNFINISHED G-90 SPANGLED GALVANIZED COATING. STD. PAINT COLOR IS RAL-9003 (STD. WHITE). ADDITIONAL COLORS ARE AVIALABLE AND CAN BE SELECTED BY ARCHITECT/CUSTOMER FROM STANDARD COLOR CHART SUPPLIED BY NOISE BARRIERS, LLC. COLOR TO BE: _____

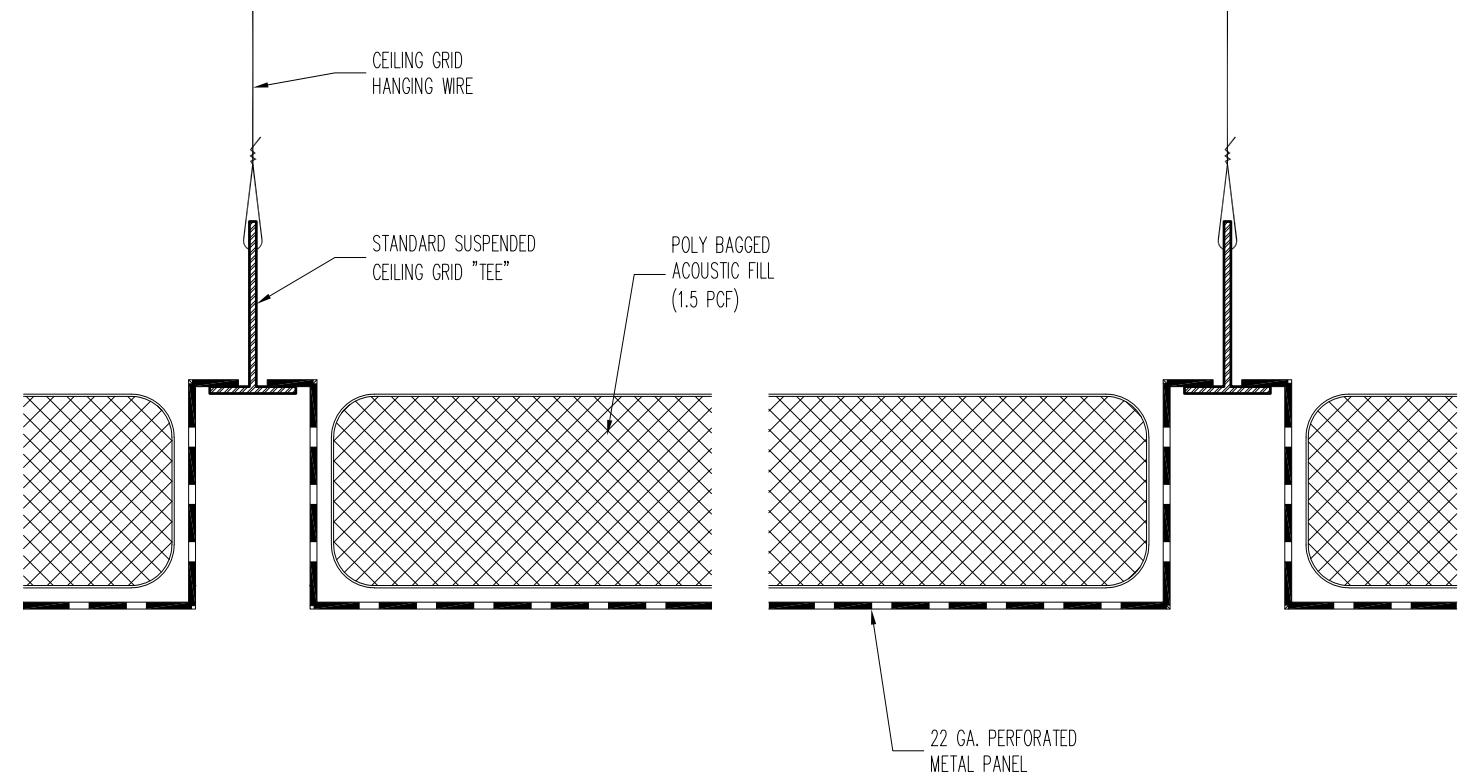

TYPICAL INSTALLATION SECTION DETAIL

PROPRIETARY
 THIS DESIGN AND DRAWING IS THE EXCLUSIVE PROPERTY OF NOISE BARRIERS, LLC. AND IS SUBMITTED AS CONFIDENTIAL INFORMATION IN CONNECTION WITH YOUR INQUIRY. IT MUST NOT BE USED FOR ANY OTHER PURPOSES, NOR CAN IT BE COPIED OR LOANED WITHOUT WRITTEN PERMISSION. UPON REQUEST IT MUST BE RETURNED IMMEDIATELY.

REVISIONS	DESCRIPTION	DATE	BY

DESCRIPTION			QuietPerf NB-II-B DROP-IN CEILING PANELS		
CUSTOMER			NOISE BARRIERS		
DRAWN BY		PROJ. MGR.		PROJECT NO.	
-		-			
DATE		SHEET		QUIETPERF	
-		1 OF X			

NOISE BARRIERS
 401 AIRPORT DRIVE
 NORTH AURORA, IL 60532
 Phone: (847) 843-0500
 Fax: (847) 843-0501
www.noisebarriers.com