


EXPLODED NB-II PANEL

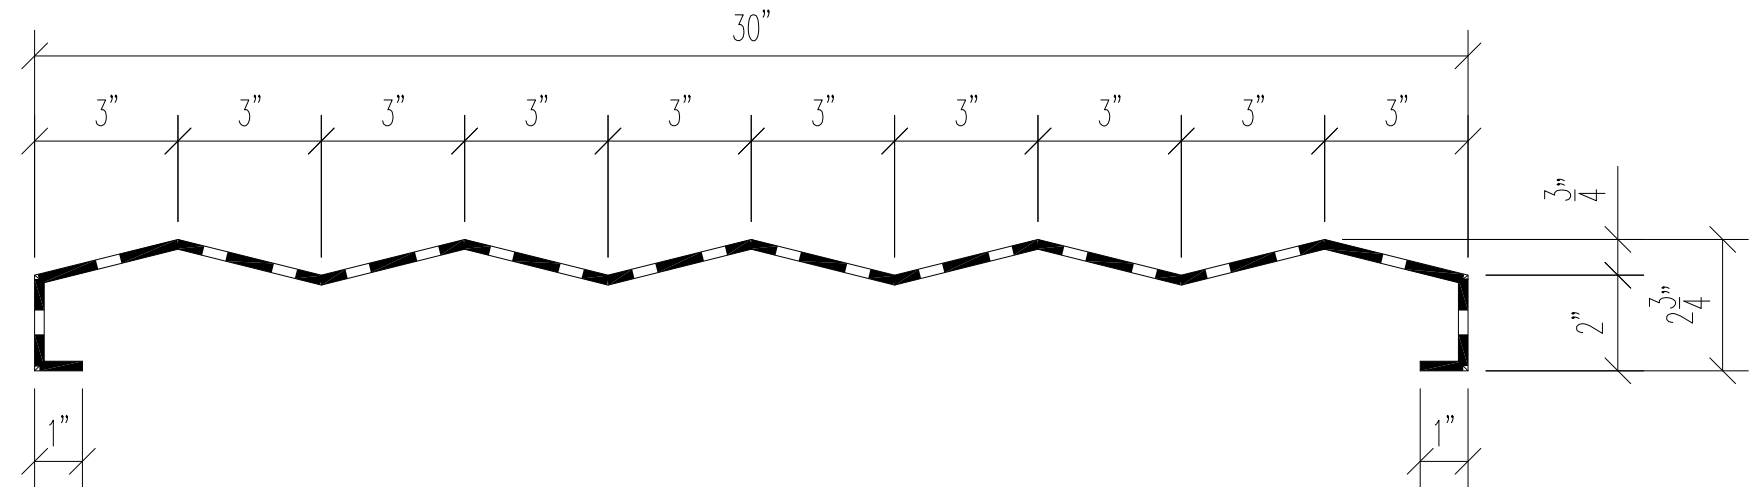

TYPICAL PANEL PROFILE

MATERIAL: PERFORATED SHEET W/ $\frac{3}{32}$ " DIA. HOLES ON $\frac{3}{16}$ " STAGGERED CENTERS

- 22 GA. (.0253") PERFORATED STEEL (A-60 GALVANNEALED)
- 22 GA. (.0253") PERFORATED STEEL (G-90 GALVANIZED)
- 18 GA. (.040") PERFORATED ALUMINUM (5052-O MILL FINISH)

FINISH:

- UNFINISHED
- POWDER COATED, COLOR: _____

PANEL FILL PROTECTION:

- NONE
- BLACK POLY BAG
- MESH SPACER

PANEL No.	QTY.	WIDTH	LENGTH
X	X	X	X

PROPRIETARY THIS DESIGN AND DRAWING IS THE EXCLUSIVE PROPERTY OF NOISE BARRIERS, LLC. AND IS SUBMITTED AS CONFIDENTIAL INFORMATION IN CONNECTION WITH YOUR INQUIRY. IT MUST NOT BE USED FOR ANY OTHER PURPOSES, NOR CAN IT BE COPIED OR LOANED WITHOUT WRITTEN PERMISSION. UPON REQUEST IT MUST BE RETURNED IMMEDIATELY.	REVISIONS	DESCRIPTION	DATE	BY	DESCRIPTION		NOISE BARRIERS 401 AIRPORT DRIVE NORTH AURORA, IL 60532 Phone: (847) 843-0500 Fax: (847) 843-0501 www.noisebarriers.com
					QUIETPERF NB-II 'V'-RIDGE ABSORPTION PANELS		
						CUSTOMER NOISE BARRIERS	
						DRAWN BY: - PROJ. MGR.: - PROJECT NO.:	
					DATE: - SHEET: 2 OF X	QUIETPERF	