
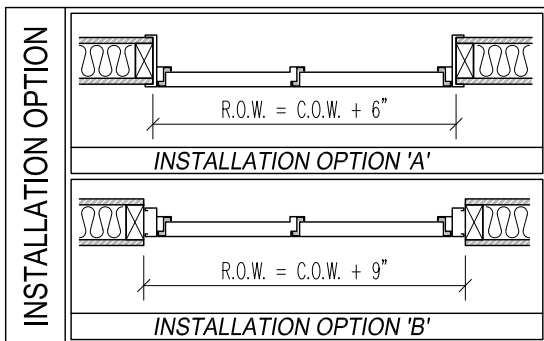
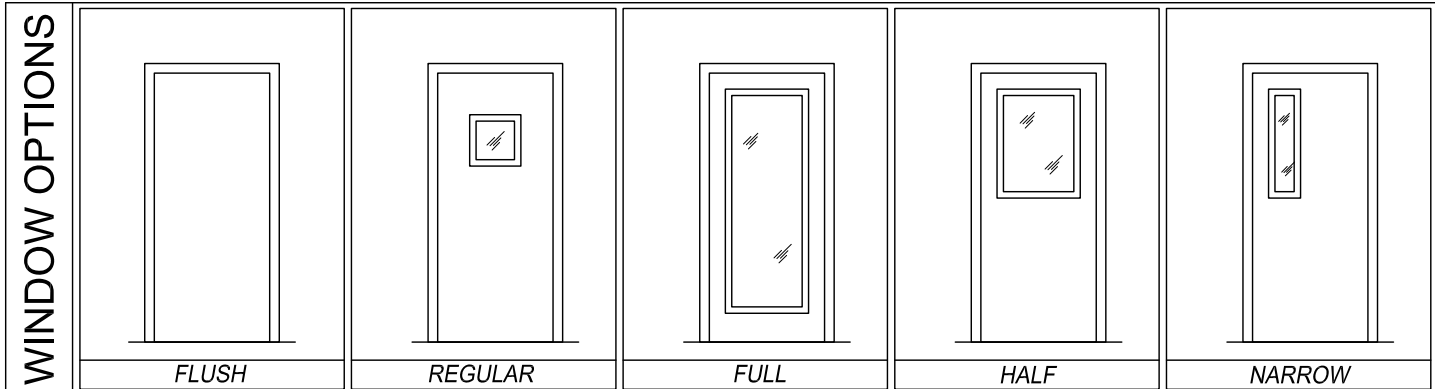
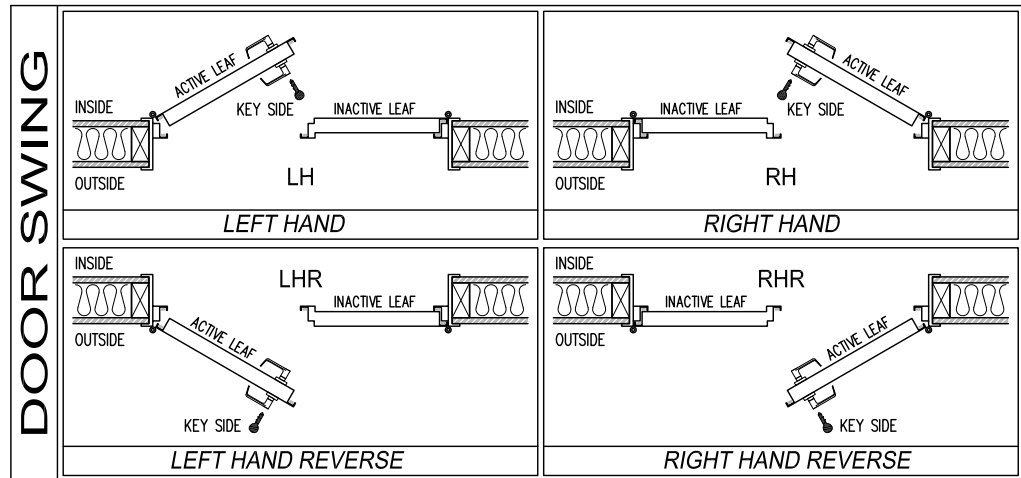


PROJECT NAME: _____ CUSTOMER: _____

APPLICATION: INTERIOR EXTERIOR FINISH: _____ NB JOB #: _____

STC-52 DOUBLE-LEAF DOOR SUBMITTAL

DOOR No.	DOOR SWING (ACTIVE LEAF)	WINDOW OPTION		INSTALLATION OPTION	CLEAR OPENING WIDTH	CLEAR OPENING HEIGHT	ROUGH OPENING WIDTH	ROUGH OPENING HEIGHT	WALL THICKNESS
		ACTIVE	INACTIVE						

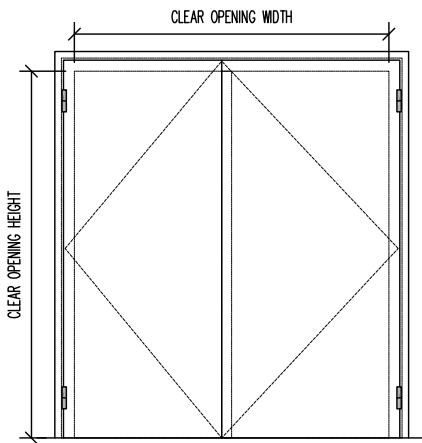

HARDWARE SCHEDULE		
HINGES	MFG. STANDARD CAM-LIFT HINGES	QTY.
DOOR BOTTOM	MFG. STANDARD TEFLON COATED COMPRESSION SEAL	QTY. 2
HD/JMB/ASTRAGAL SEALS	MFG. STANDARD DOUBLE MAGNETIC SEALS	as req'd

NOTES: _____

<h3>STC-52 DOUBLE-LEAF DOOR SPECIFICATIONS</h3>	PROJECT: _____		TYPE: _____	
	SUBMITTED BY: _____		DATE: _____	ISSUE: _____
	APPROVED BY: _____		DATE: _____	PROJECT No.: _____
	PROJ. MGR. _____	SHEET: _____		

Noise Barriers, LLC
 201 Kelley Court
 Libertyville, IL 60048
 Phone: (847) 843-0500
 Fax: (847) 843-0501
www.noisebarriers.com