


1
3

SECTION 1

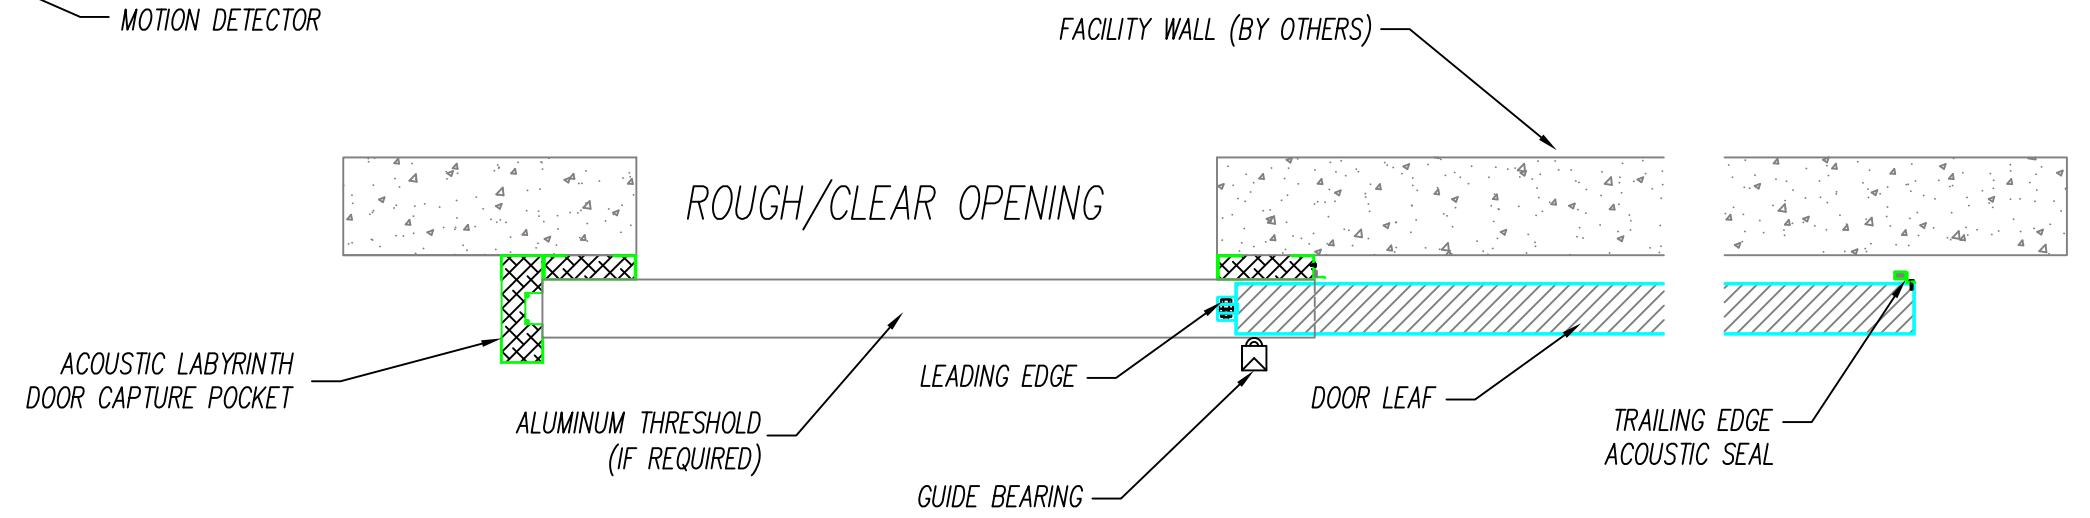

2
3

SECTION 2

SECTIONS

PROPRIETARY
 THIS DESIGN AND DRAWING IS THE EXCLUSIVE PROPERTY OF NOISE BARRIERS, LLC. AND IS SUBMITTED AS CONFIDENTIAL INFORMATION IN CONNECTION WITH YOUR INQUIRY. IT MUST NOT BE USED FOR ANY OTHER PURPOSES, NOR CAN IT BE COPIED OR LOANED WITHOUT WRITTEN PERMISSION. UPON REQUEST IT MUST BE RETURNED IMMEDIATELY.

REVISIONS	DESCRIPTION	DATE	BY
ORIGINAL/INITIAL		10/6/15	MD
REVISION 1		7/18/16	MD

DESCRIPTION			
NOISE BARRIERS, LLC QUIET SLIDE SERIES SLIDING DOOR			
CUSTOMER			
DRAWN BY	SCALE	PROJECT NO.	
MDD	N.T.S.	XXXX	
DATE	SHEET	OF	
9/27/2018	3	4	

NOISE BARRIERS
 401 AIRPORT DRIVE
 NORTH AURORA, IL 60532
 Phone: (847) 843-0500
 Fax: (847) 843-0501
 www.noisebarriers.com