


1  
WS-2 ACOUSTIC WINDOW - HEAD DETAIL

2  
WS-2 ACOUSTIC WINDOW - JAMB DETAIL

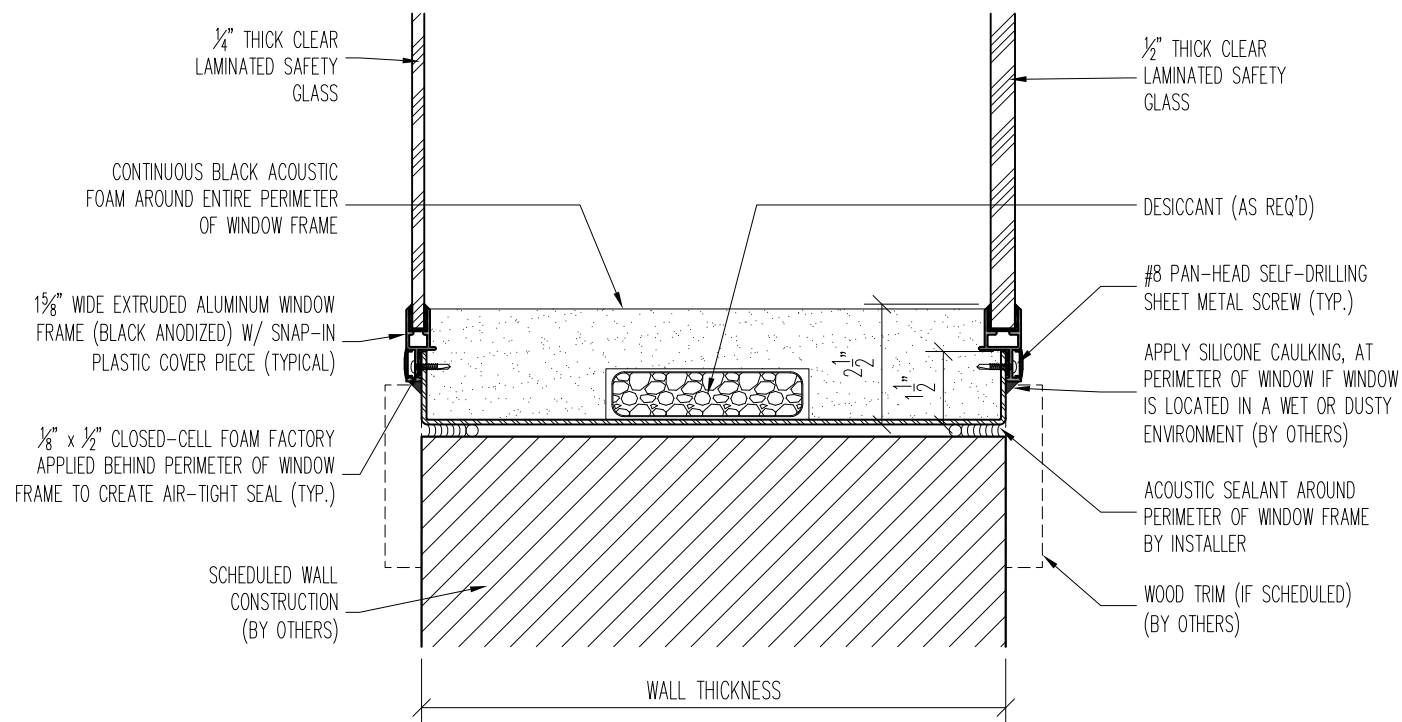

3  
WS-2 ACOUSTIC WINDOW - SILL DETAIL

4  
WS-2 NOT USED

# QUIETLITE 'U'-FRAME ACOUSTIC WINDOW

**PROPRIETARY**  
THIS DESIGN AND DRAWING IS THE EXCLUSIVE PROPERTY OF NOISE BARRIERS AND IS SUBMITTED AS CONFIDENTIAL INFORMATION IN CONNECTION WITH YOUR INQUIRY. IT MUST NOT BE USED FOR ANY OTHER PURPOSES, NOR CAN IT BE COPIED OR LOANED WITHOUT WRITTEN PERMISSION. UPON REQUEST IT MUST BE RETURNED IMMEDIATELY.

| REVISIONS | DESCRIPTION | DATE | BY |
|-----------|-------------|------|----|
|           |             |      |    |
|           |             |      |    |
| DESCRIPTION                         |           |             |
|-------------------------------------|-----------|-------------|
| QUIETLITE 'U'-FRAME ACOUSTIC WINDOW |           |             |
| CUSTOMER                            |           |             |
| DRAWN BY                            | PRJ. MGR. | PROJECT NO. |
| DATE                                | SHEET     | WS-2        |

**NOISE BARRIERS**  
401 AIRPORT DRIVE  
NORTH AURORA, IL 60532  
Phone: (847) 843-0500  
Fax: (847) 843-0501  
www.noisebarriers.com